



SURVEYS





SURVEYS + TREE PROTECTION

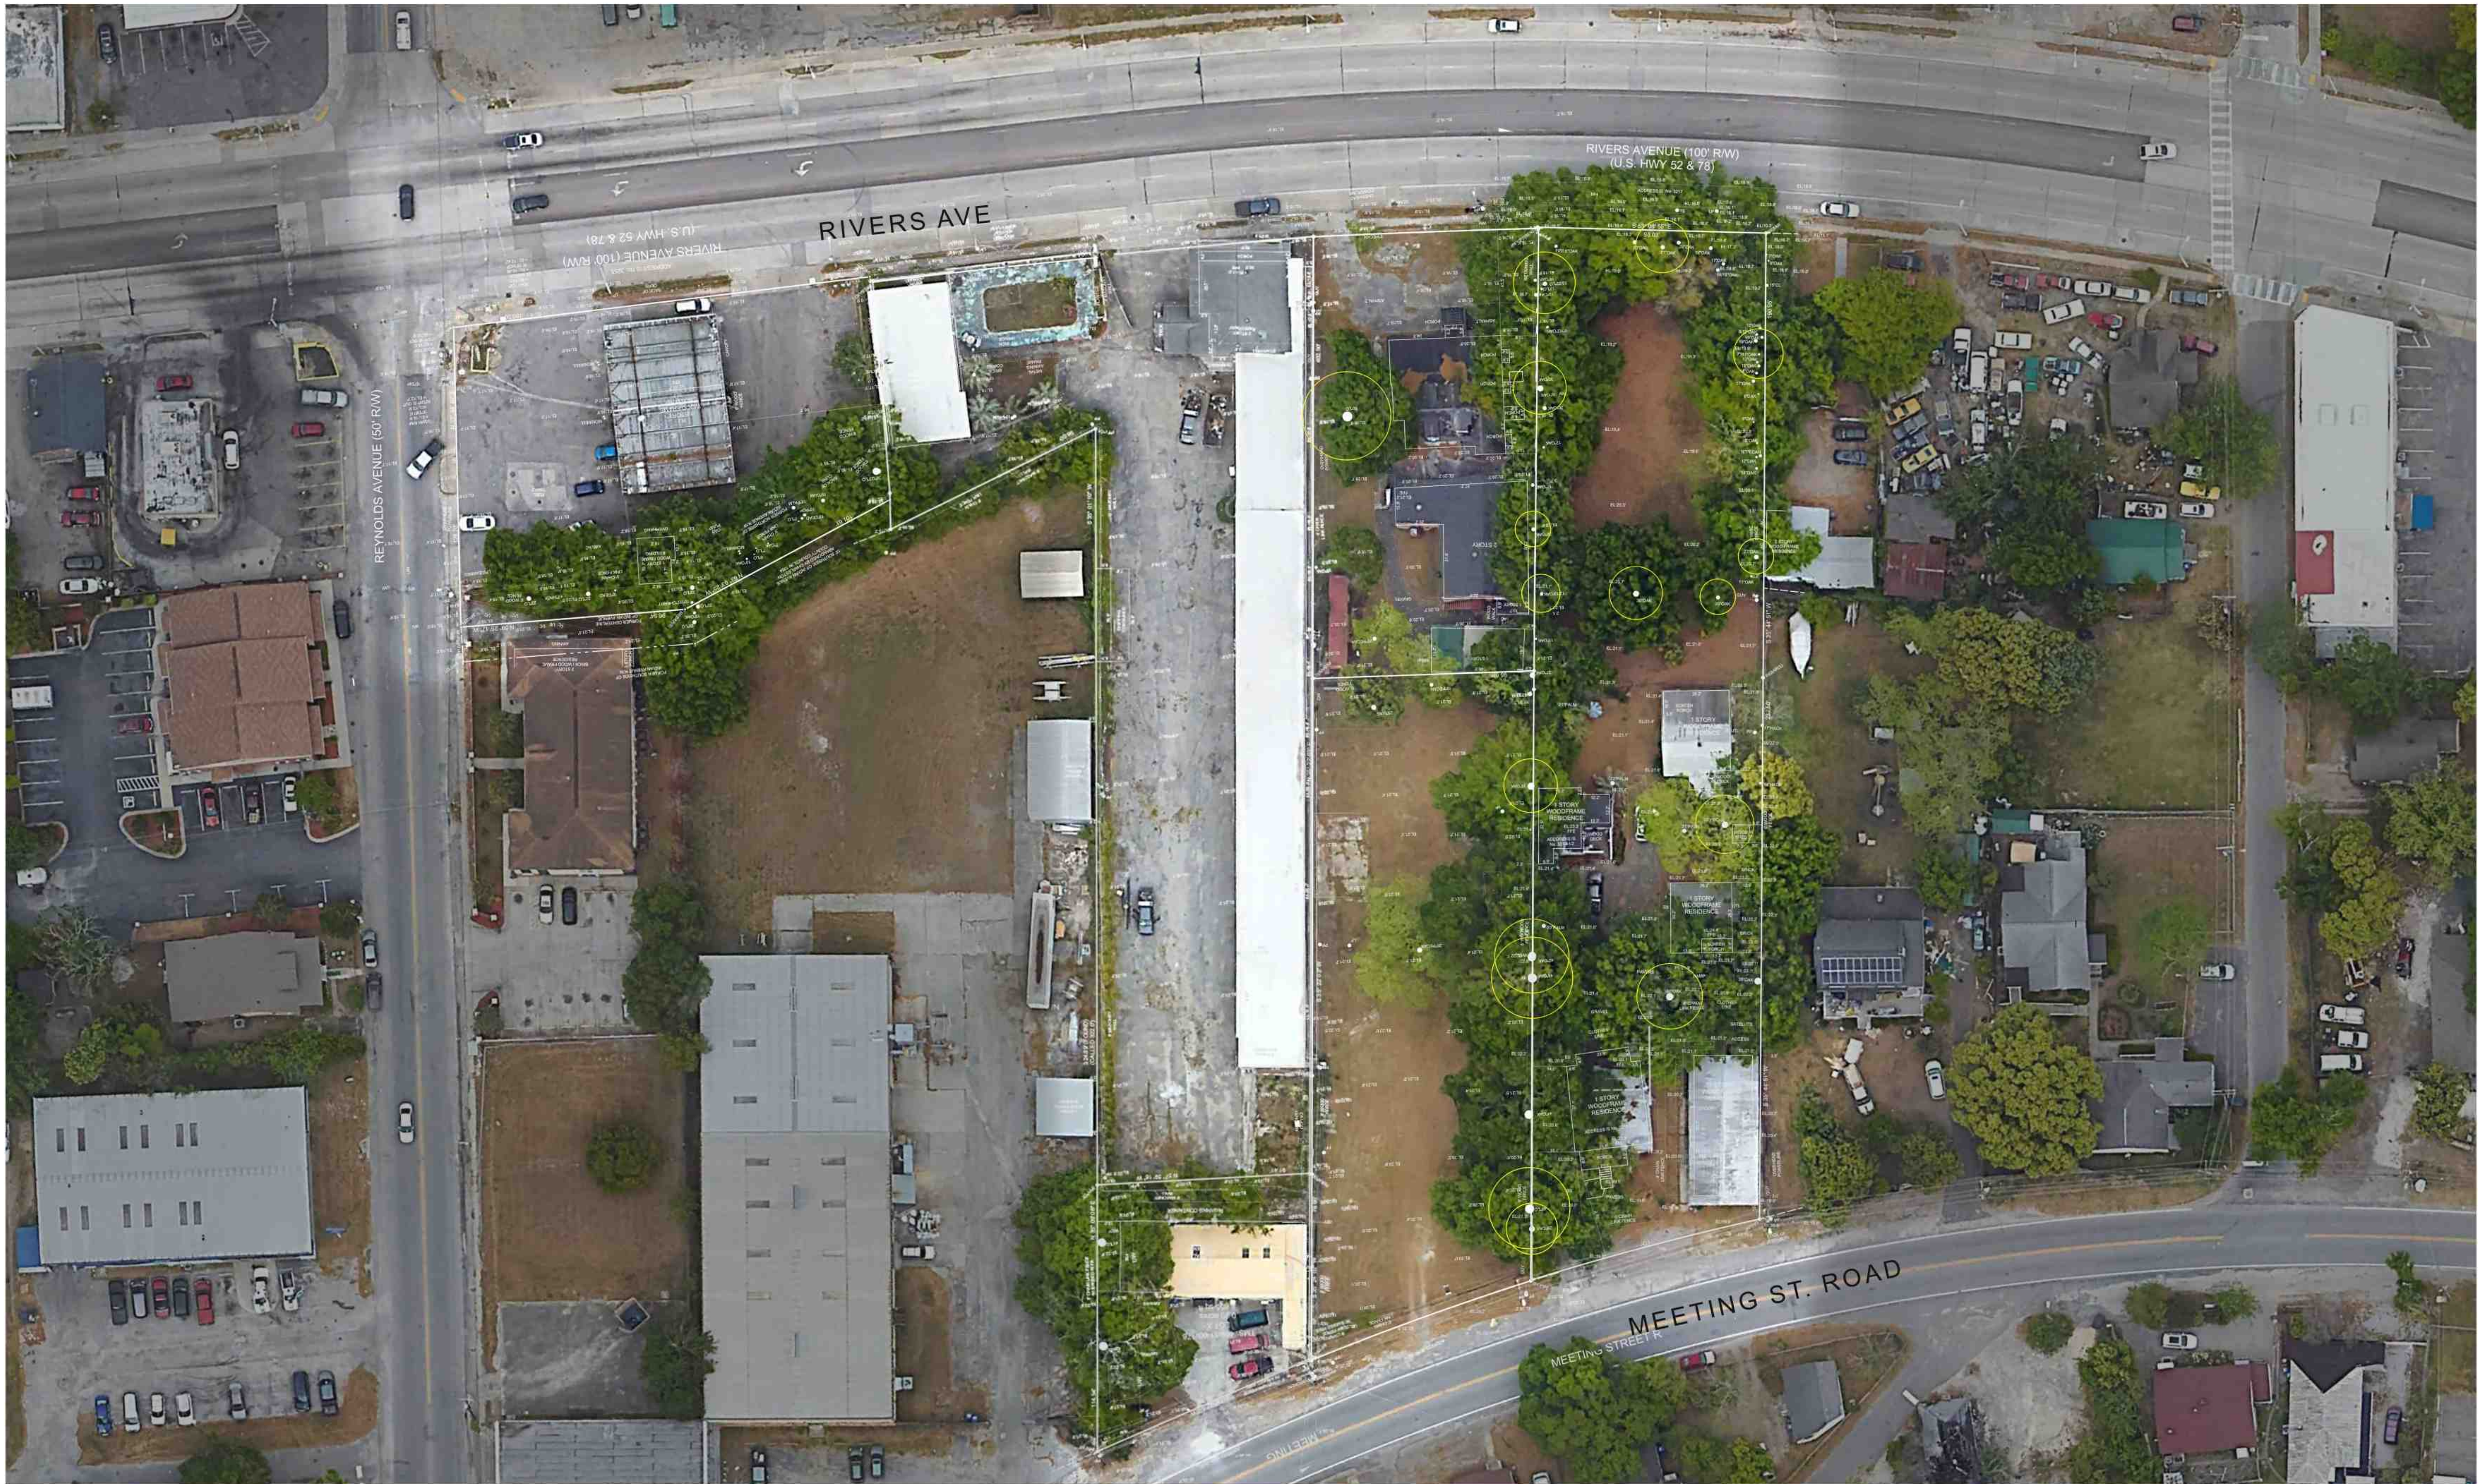

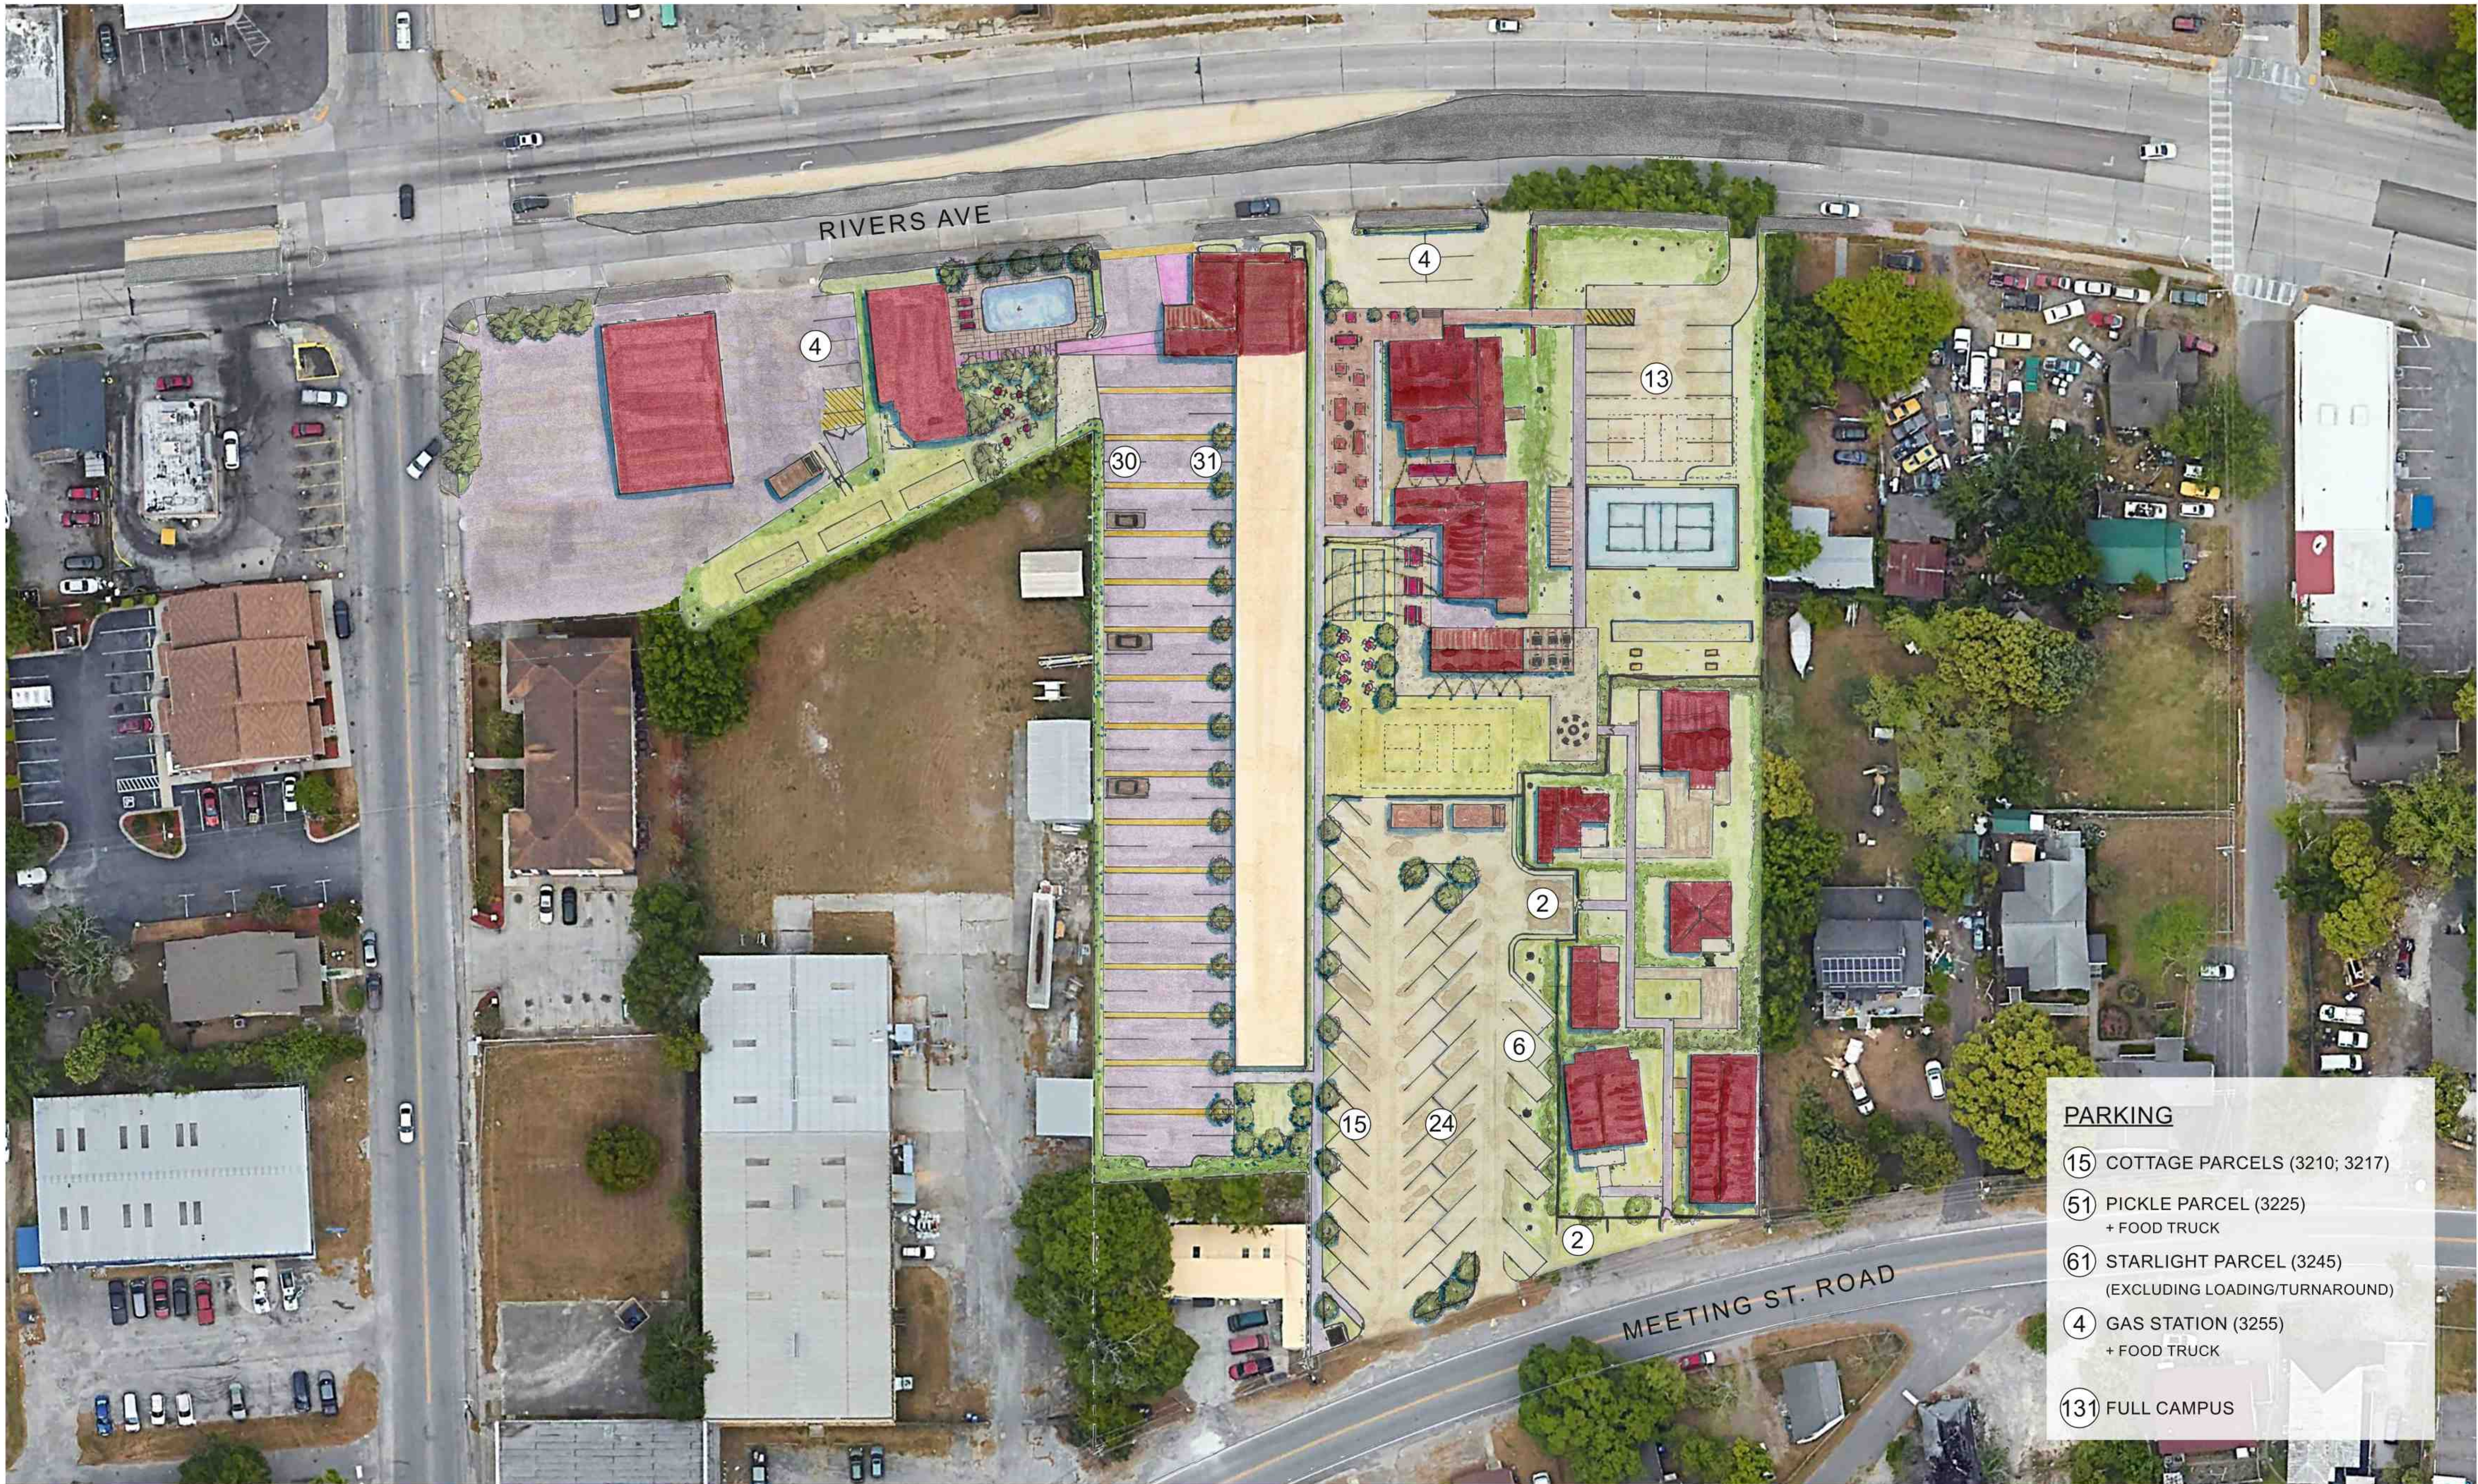

- PARKING**
- ⑮ COTTAGE PARCELS (3210; 3217)
 - ⑤① PICKLE PARCEL (3225)
+ FOOD TRUCK
 - ⑥① STARLIGHT PARCEL (3245)
(EXCLUDING LOADING/TURNAROUND)
 - ④ GAS STATION (3255)
+ FOOD TRUCK
 - ⑬① FULL CAMPUS

PROPOSED + PARKING





RIVERS AVE


MEETING ST. ROAD

DesignWorks
Landscape Architecture
Urban Design & Planning

PROPOSED + CANOPY



SCALE: 1" = 30'
STARLIGHT VILLAGE

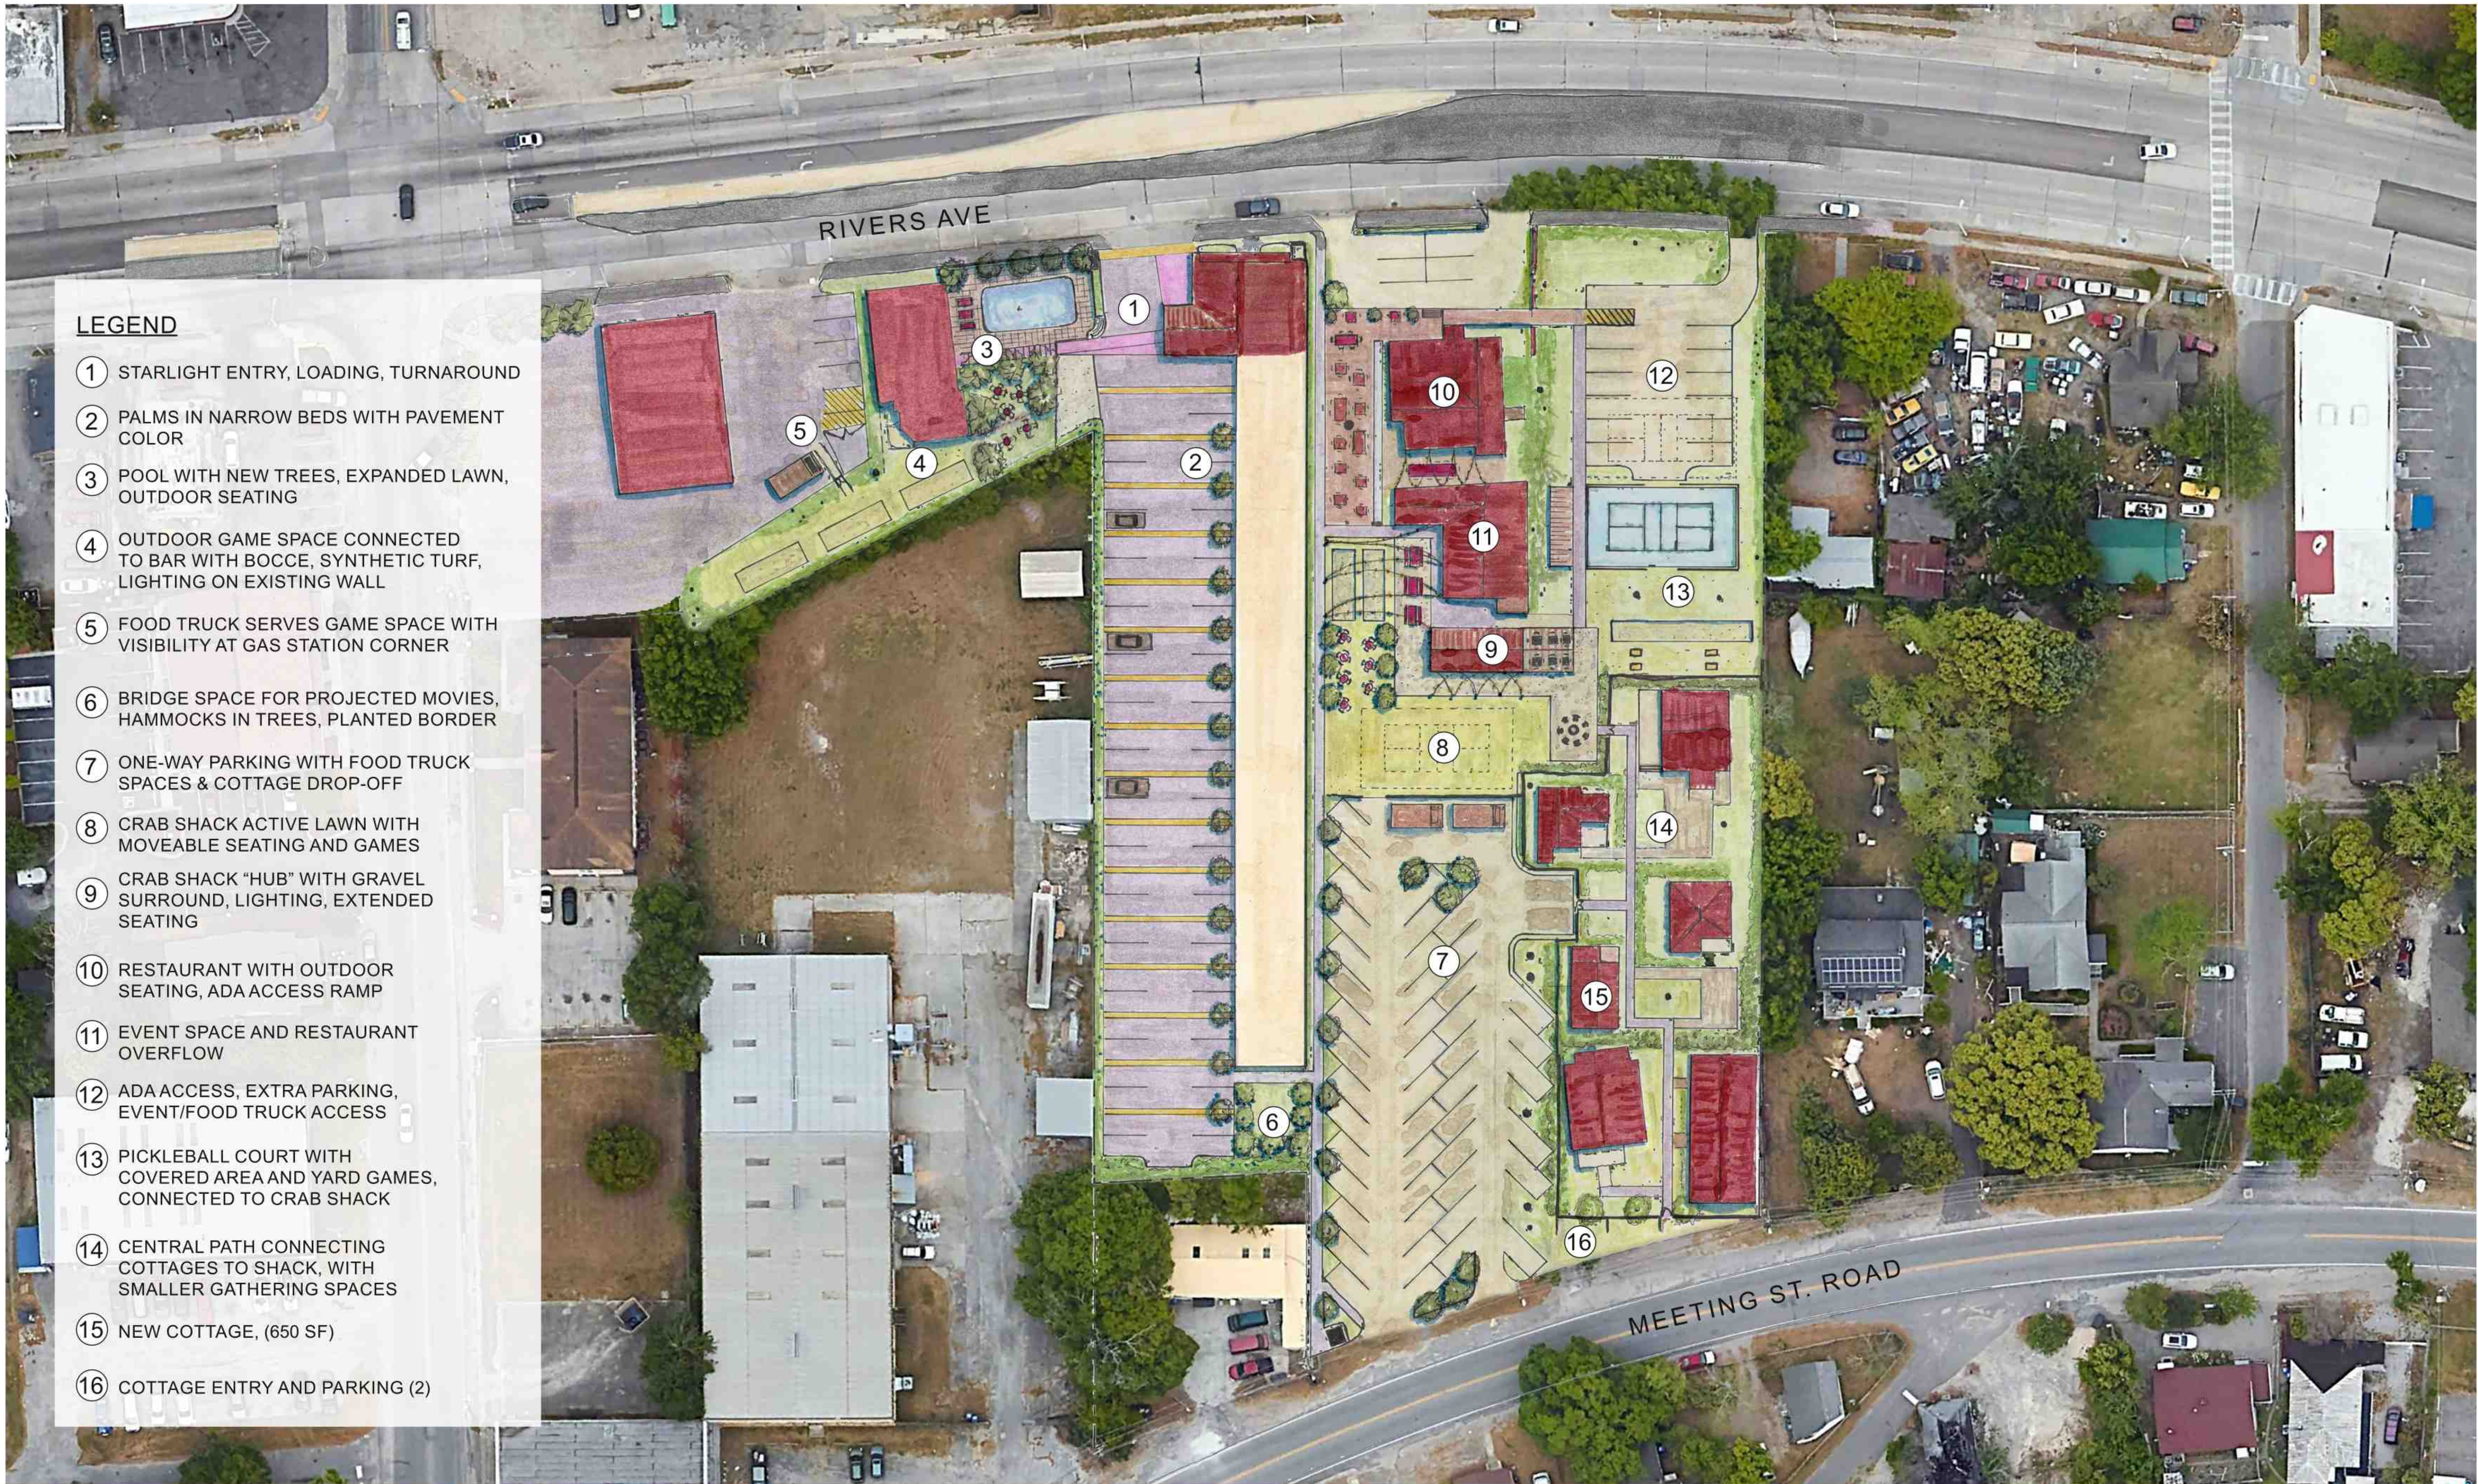

LEGEND

- ① STARLIGHT ENTRY, LOADING, TURNAROUND
- ② PALMS IN NARROW BEDS WITH PAVEMENT COLOR
- ③ POOL WITH NEW TREES, EXPANDED LAWN, OUTDOOR SEATING
- ④ OUTDOOR GAME SPACE CONNECTED TO BAR WITH BOCCIE, SYNTHETIC TURF, LIGHTING ON EXISTING WALL
- ⑤ FOOD TRUCK SERVES GAME SPACE WITH VISIBILITY AT GAS STATION CORNER
- ⑥ BRIDGE SPACE FOR PROJECTED MOVIES, HAMMOCKS IN TREES, PLANTED BORDER
- ⑦ ONE-WAY PARKING WITH FOOD TRUCK SPACES & COTTAGE DROP-OFF
- ⑧ CRAB SHACK ACTIVE LAWN WITH MOVEABLE SEATING AND GAMES
- ⑨ CRAB SHACK "HUB" WITH GRAVEL SURROUND, LIGHTING, EXTENDED SEATING
- ⑩ RESTAURANT WITH OUTDOOR SEATING, ADA ACCESS RAMP
- ⑪ EVENT SPACE AND RESTAURANT OVERFLOW
- ⑫ ADA ACCESS, EXTRA PARKING, EVENT/FOOD TRUCK ACCESS
- ⑬ PICKLEBALL COURT WITH COVERED AREA AND YARD GAMES, CONNECTED TO CRAB SHACK
- ⑭ CENTRAL PATH CONNECTING COTTAGES TO SHACK, WITH SMALLER GATHERING SPACES
- ⑮ NEW COTTAGE, (650 SF)
- ⑯ COTTAGE ENTRY AND PARKING (2)






CRAB SHACK TO COTTAGES



COTTAGES TO CRAB SHACK




OUTDOOR DINING, GAMES, & CRAB SHACK

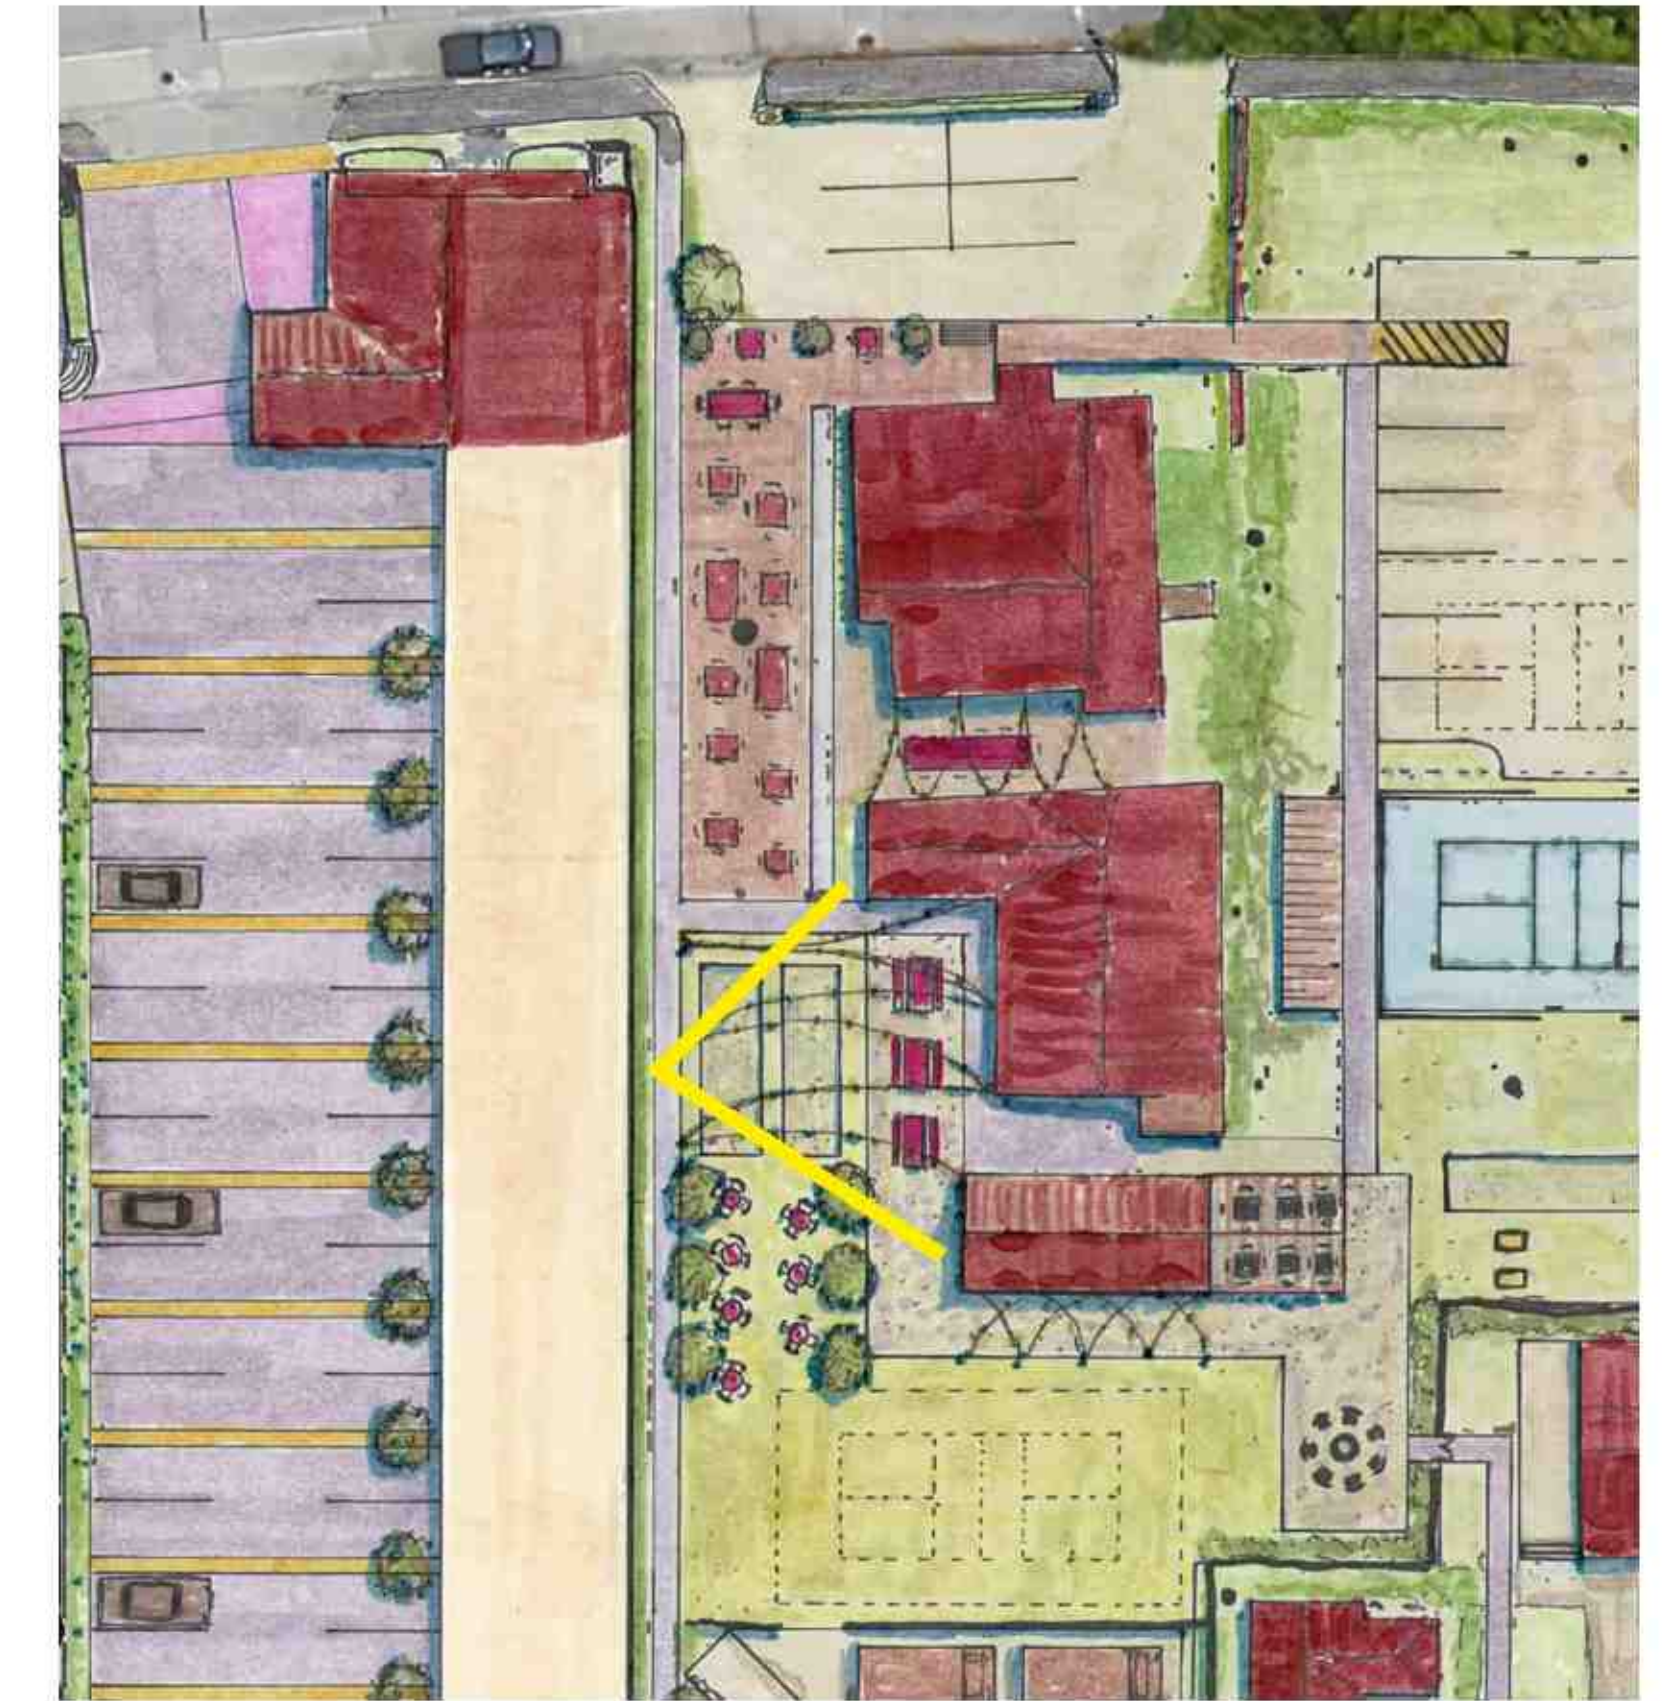

POOL FROM STARLIGHT ENTRANCE

PERSPECTIVES

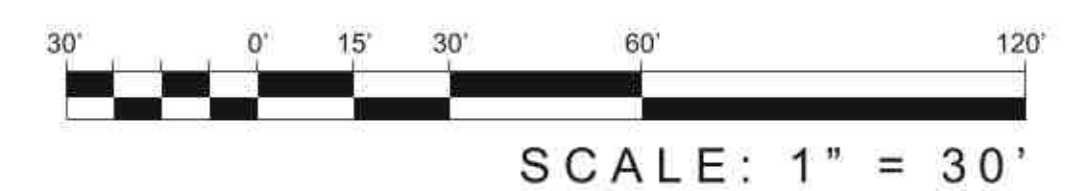

SCALE: 1" = 30'
STARLIGHT VILLAGE



TRUCK YARD - DALLAS



THE FOUNDRY - FT. WORTH



TRUCK YARD - DALLAS



BEER GARDEN - PHILADELPHIA



TREE CANOPY + LIGHTS FOR CEILING



SALT PLAGE - SIMPLE CONCEPT



SALT PLAGE - SIMPLE CONCEPT



CRAB SHACK - TYBEE



BOCCE - LIT FOR NIGHT W/ ADJACENT SEATING



YARD GAMES & MOVEABLE SEATING



COMPACT POOLSIDE SEATING




BOCCE - LIT FOR NIGHT W/ ADJACENT SEATING

DesignWorks

Landscape Architecture
Urban Design & Planning

PRECEDENTS

STARLIGHT VILLAGE

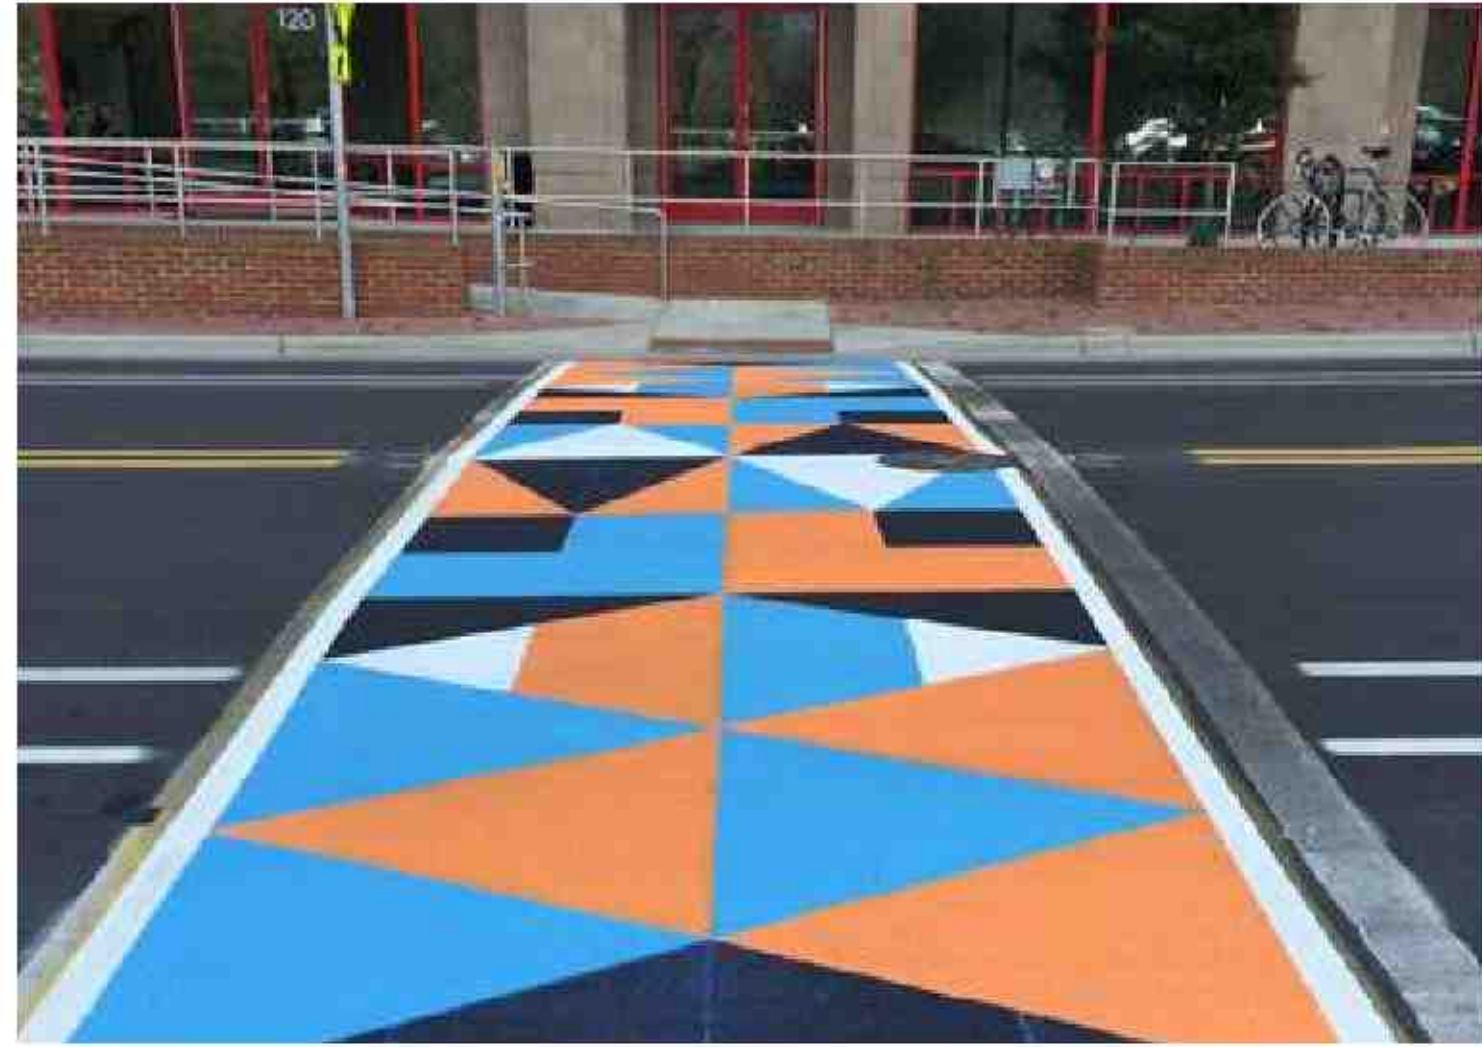

PAINTED ASPHALT



PAINTED MOTEL ENTRY
ST. AUGUSTINE



PAINTED ASPHALT - SEE ASPHALT ART GUIDE
FROM BLOOMBERG PHILANTHROPIES



REPURPOSED GAS/SERVICE STATION,
SAVANNAH (RETAIL & RESTAURANT)



SKYVIEW MOTEL - CA,
COMMUNITY FIREPIT



BOCCE - LIT FOR NIGHT W/
ADJACENT GATHERING SPACE



PROJECTED FILMS FOR MULTI-
PURPOSE SPACE



REPURPOSED GAS/SERVICE STATION,
SAVANNAH (RETAIL & RESTAURANT)



PICKLEBALL - REGULATION SIZE
WITH ADJACENT GATHERING



BOCCE - FLEXIBLE INSTALL
AND REMOVAL



KUUB GROUP YARD GAME -
MINIMAL EQUIPMENT



SHUFFLEBOARD -
VARIOUS LENGTHS